

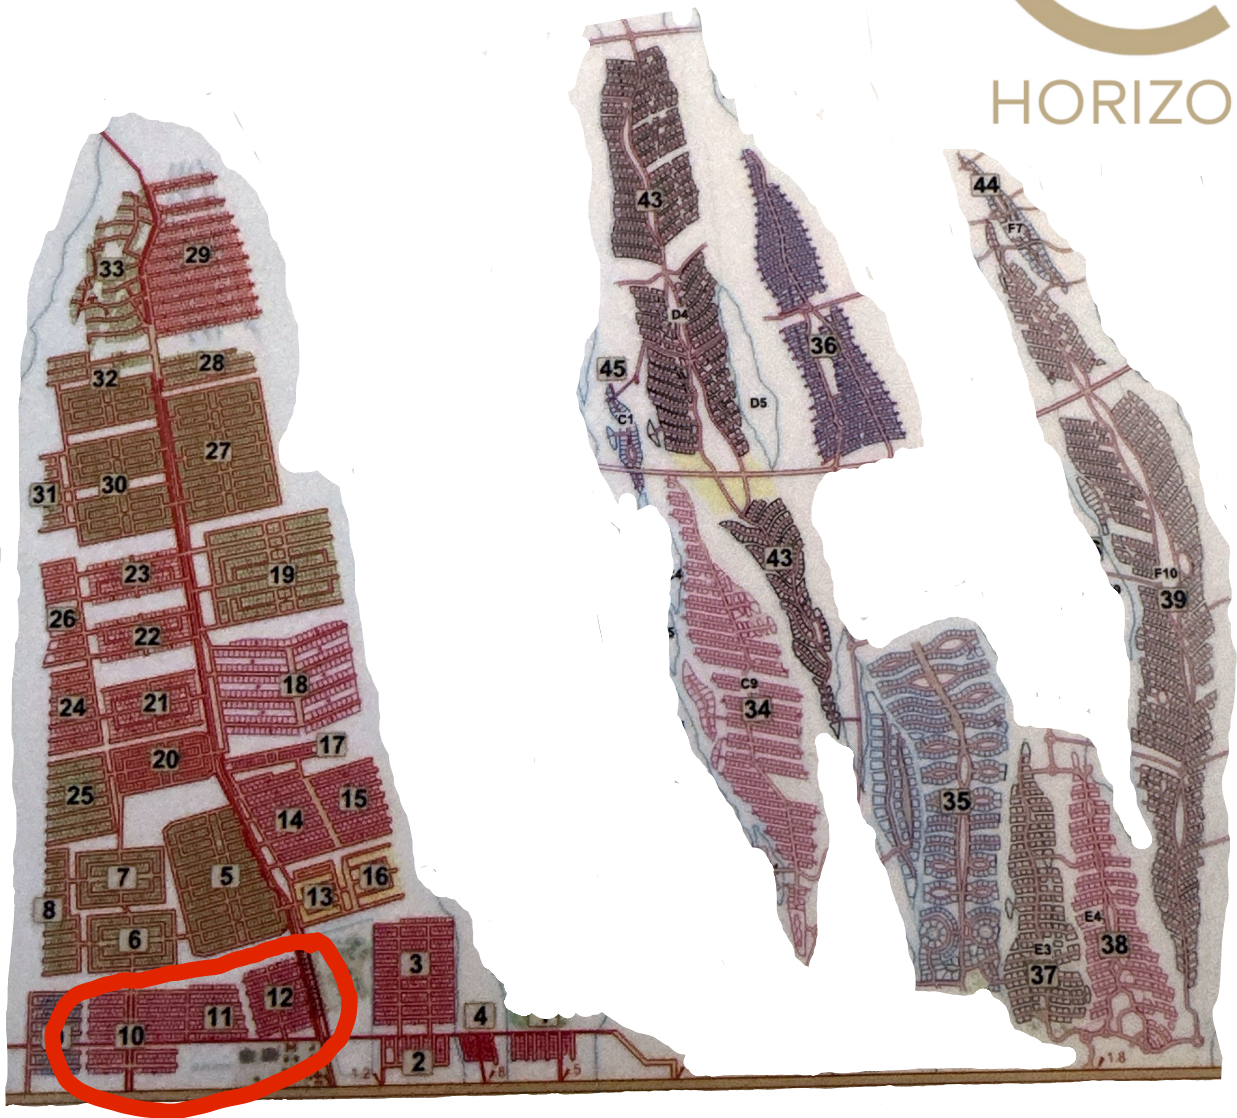


**El Dorado Ranch
Master Mountain Side**


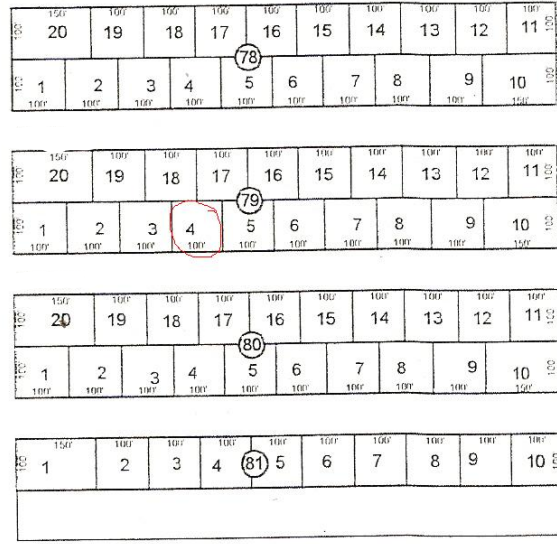


Palos Verdes South VI

Plan: 6256

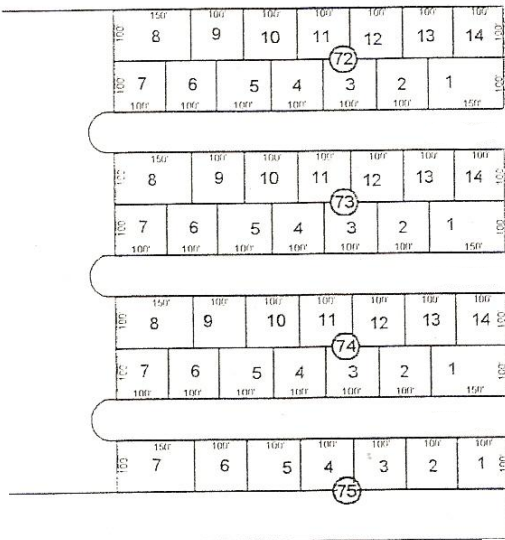

Electric Road

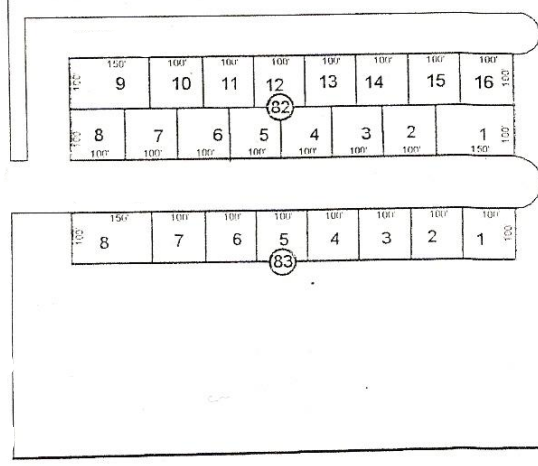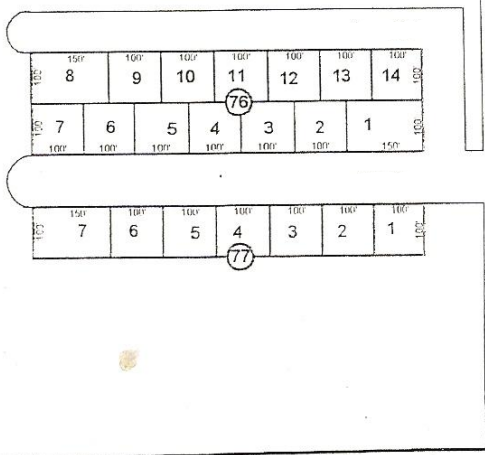


Highway 5



Palos Verdes South VII


Plan 6257

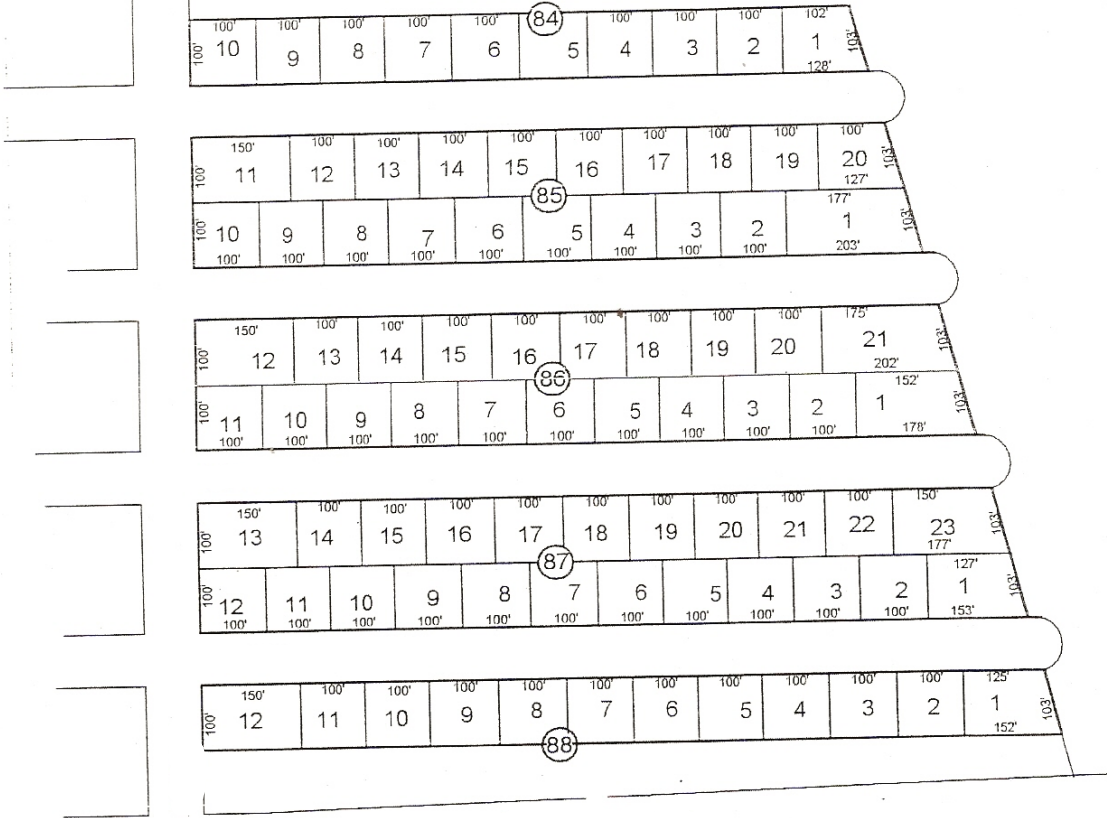

Electric Road



ESCALA 1:4000

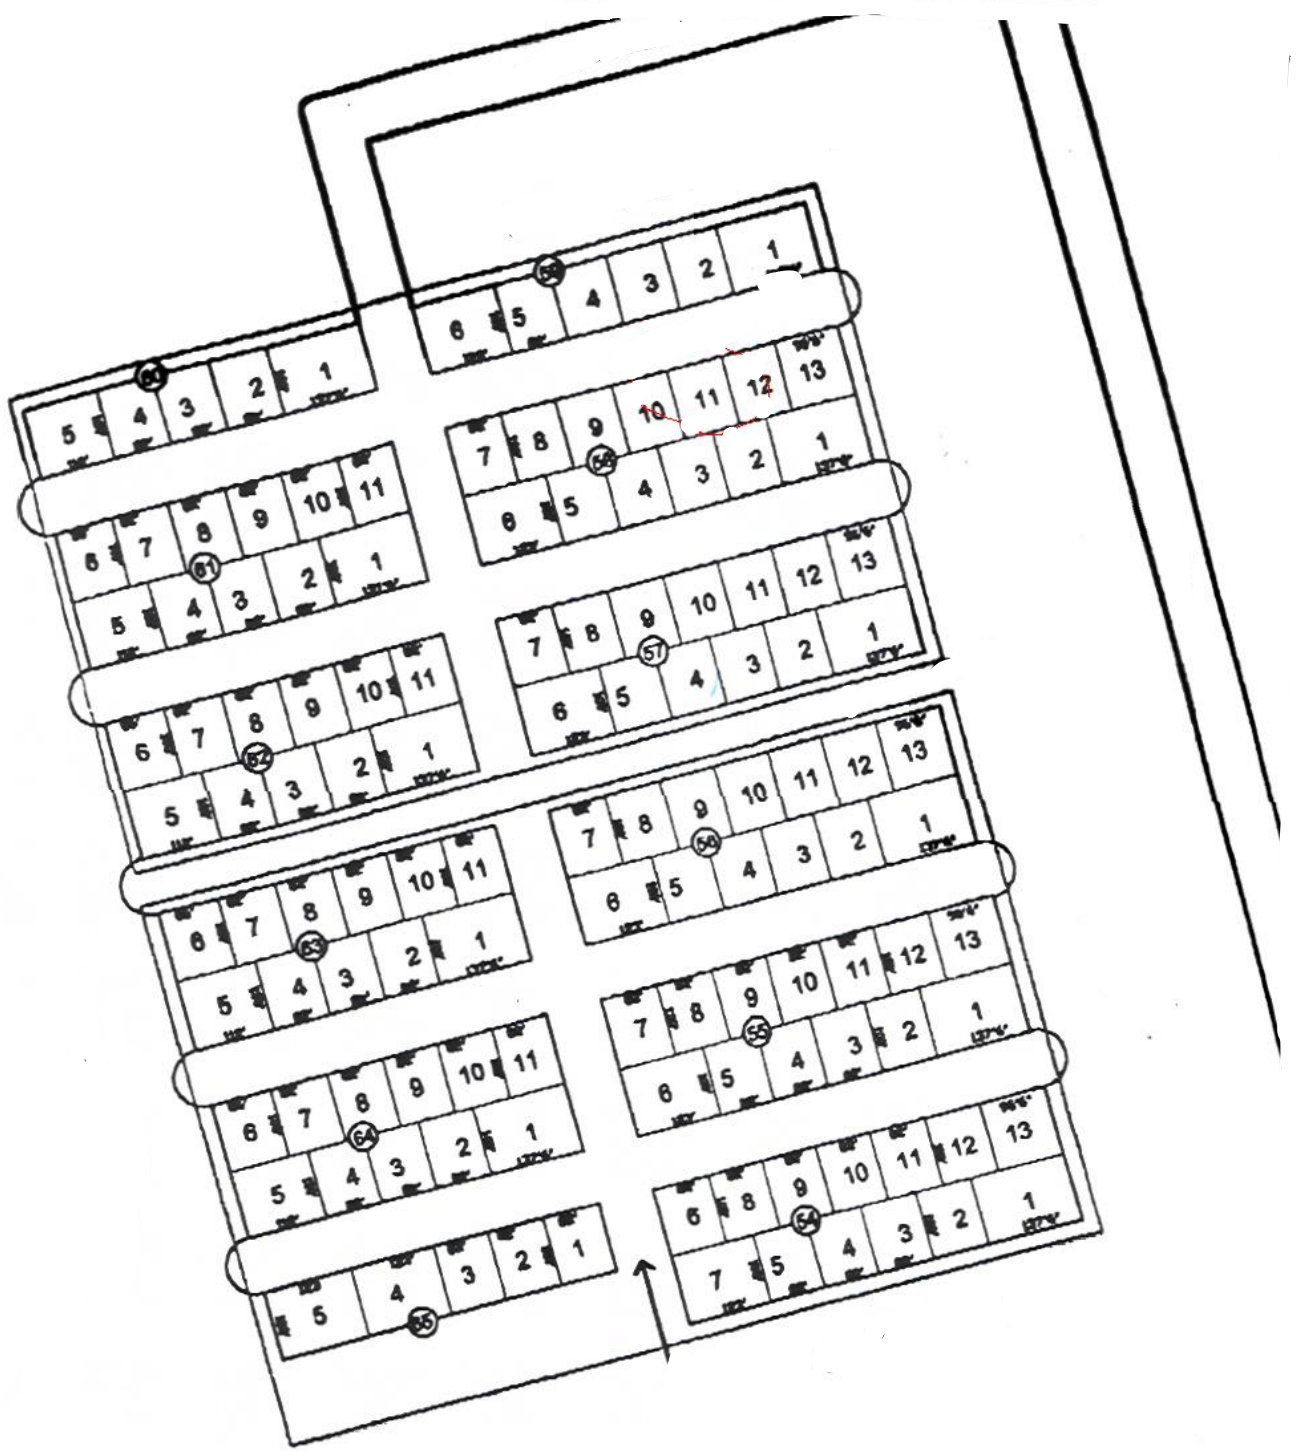

Palos Verdes South VIII
Plan: 6258

